


GROUND FLOOR PLAN

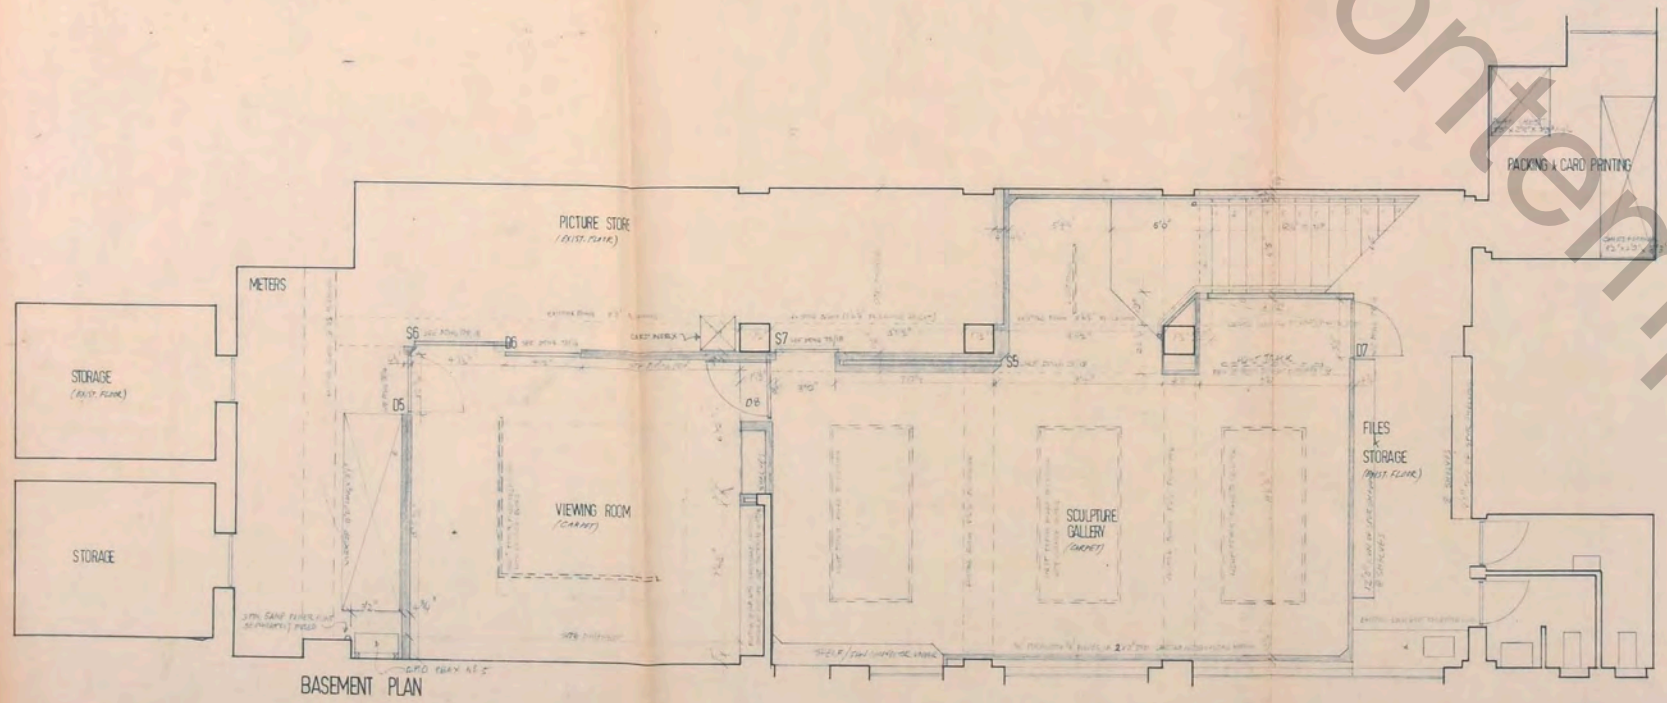

BASEMENT PLAN

- ARCHITECTS  
7.11.72
1. 10.10.72  
2. 10.10.72  
3. 10.10.72  
4. 10.10.72
- NOTE: 10.10.72  
LIFT TRACK ADDED TO OFFICE 2

NOTE  
FLOOR PLAN DIMENSIONS TO VIEWING ROOM SEE 78/25A

THE CONTRACTOR IS RESPONSIBLE FOR  
CHECKING ALL DIMENSIONS IN THE

MICHAEL BRAWNE  
architect  
10 Percy Street  
London W1P 9FB  
01-636 5981

job  
GIMPEL FILMS GALLERY  
30 DAVIES ST,  
LONDON W.1.

drawing  
PLANS

date 27 MAR 72	no 78/10
scale 1/4" = 1'-0"	