
 



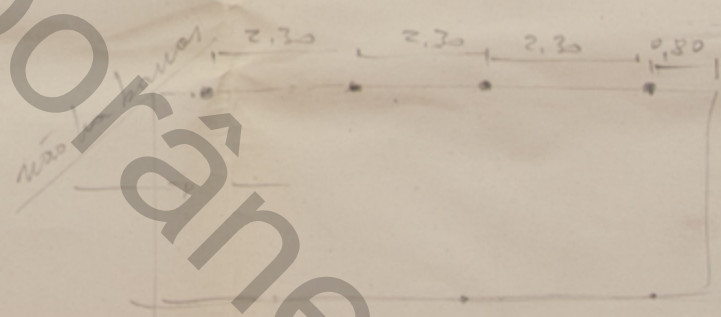
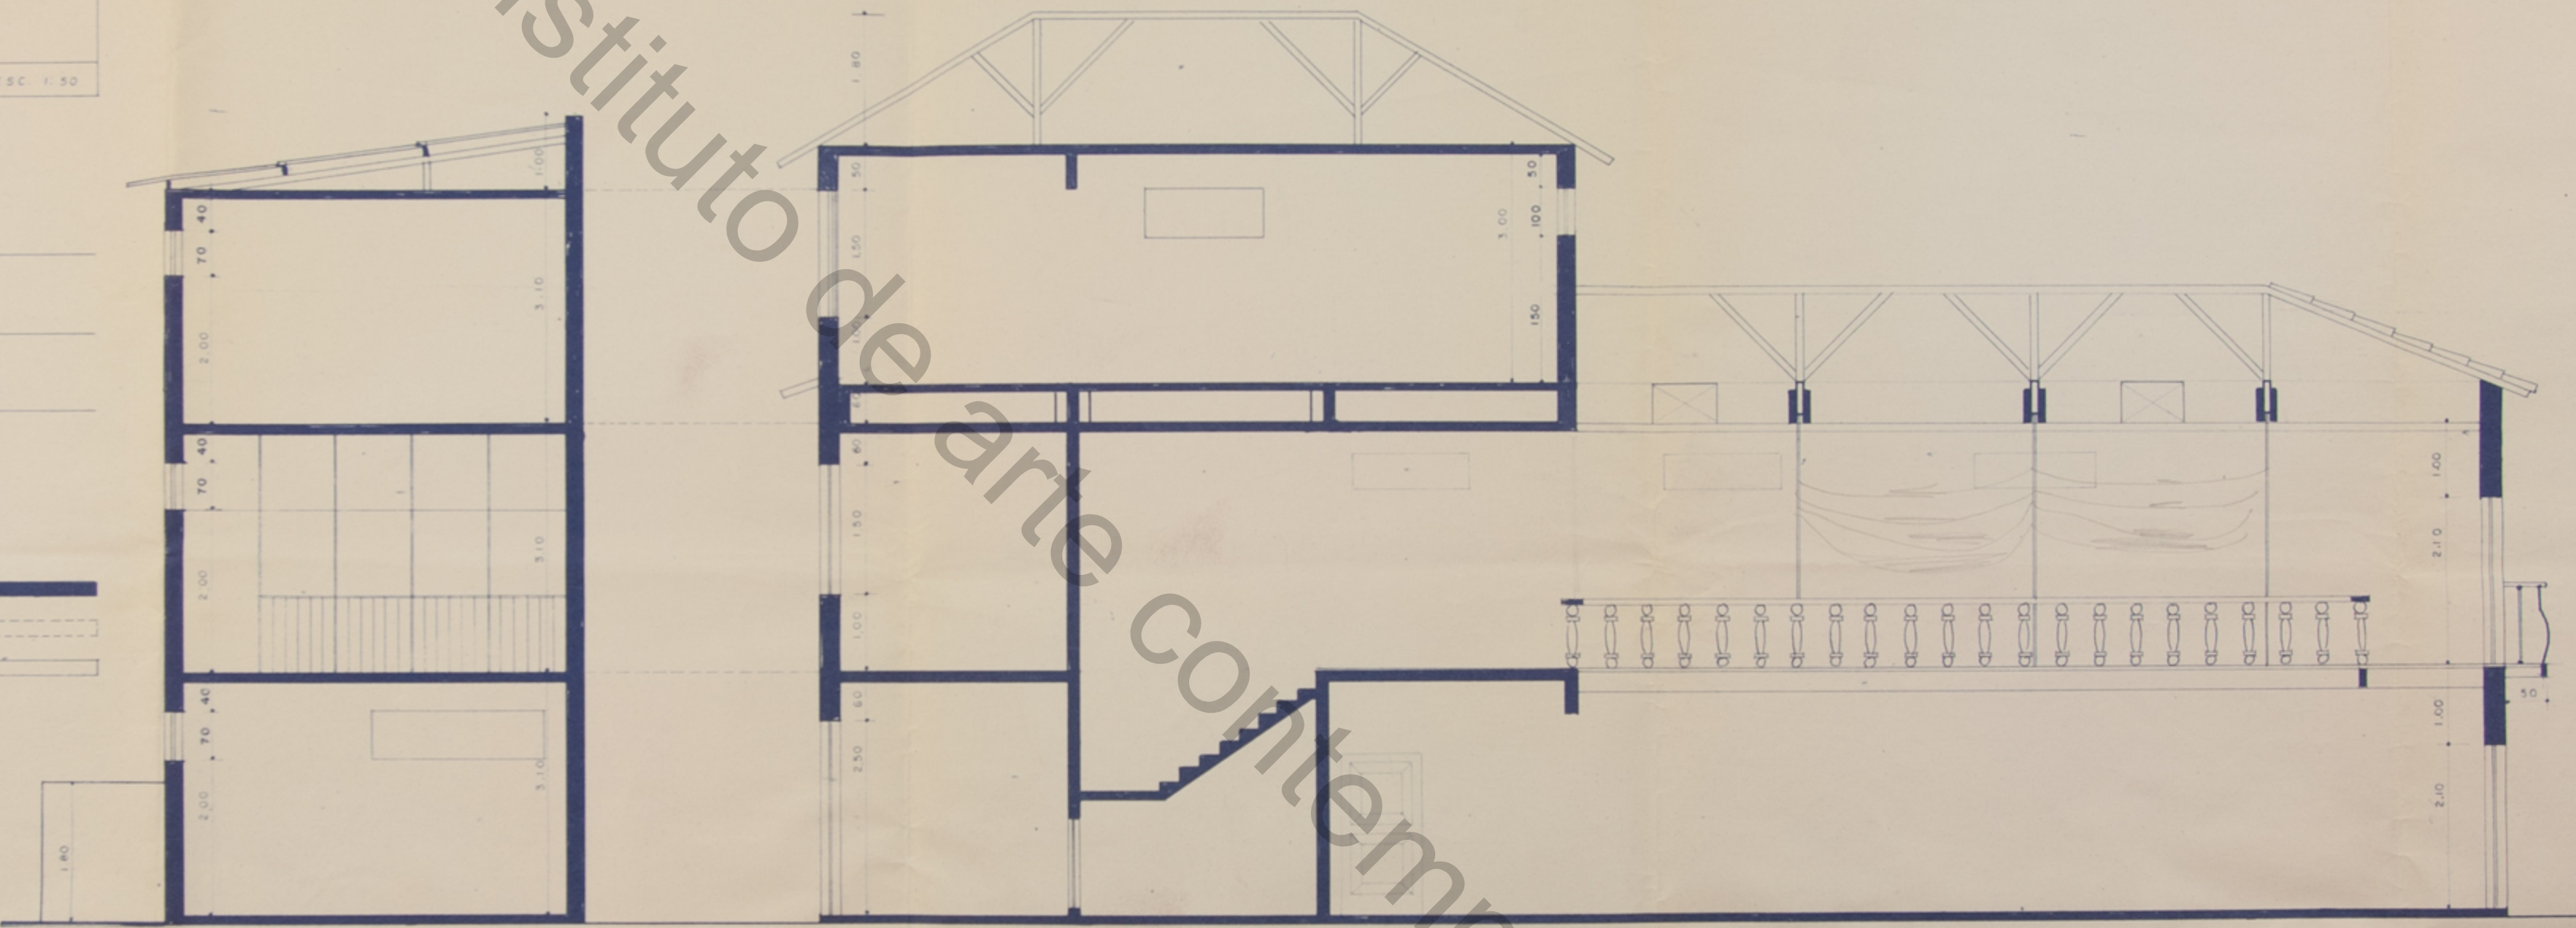
PROJETO DE MODIFICAÇÃO  
 NO PRÉDIO SITUADO À RUA BARÃO  
 DA TORRE Nº 220 I P A N E M A

C O R T E A - A      ESC. 1:50

O PROPRIETÁRIO \_\_\_\_\_  
 O AUTOR DO PROJETO \_\_\_\_\_  
 O RESP. EXEC. DA OBRA \_\_\_\_\_

LEGENDA

- EXISTENTE 
- DEMOLIR 
- CONSTRUIR 



2,20  
 3  
 6,90  
 80  
 7,70

PROJETO DE MODIFICAÇÃO  
NO PREDIO SITUADO A RUA BARÃO  
DA TORRE Nº 220 - I P A N E M A

T E R R E O ESC. 1:50

0 1 2 

LEGENDA

EXISTENTE

PROJETO

CONSTRUIR

ÁREA A CONSTRUIR 50,05 m<sup>2</sup>

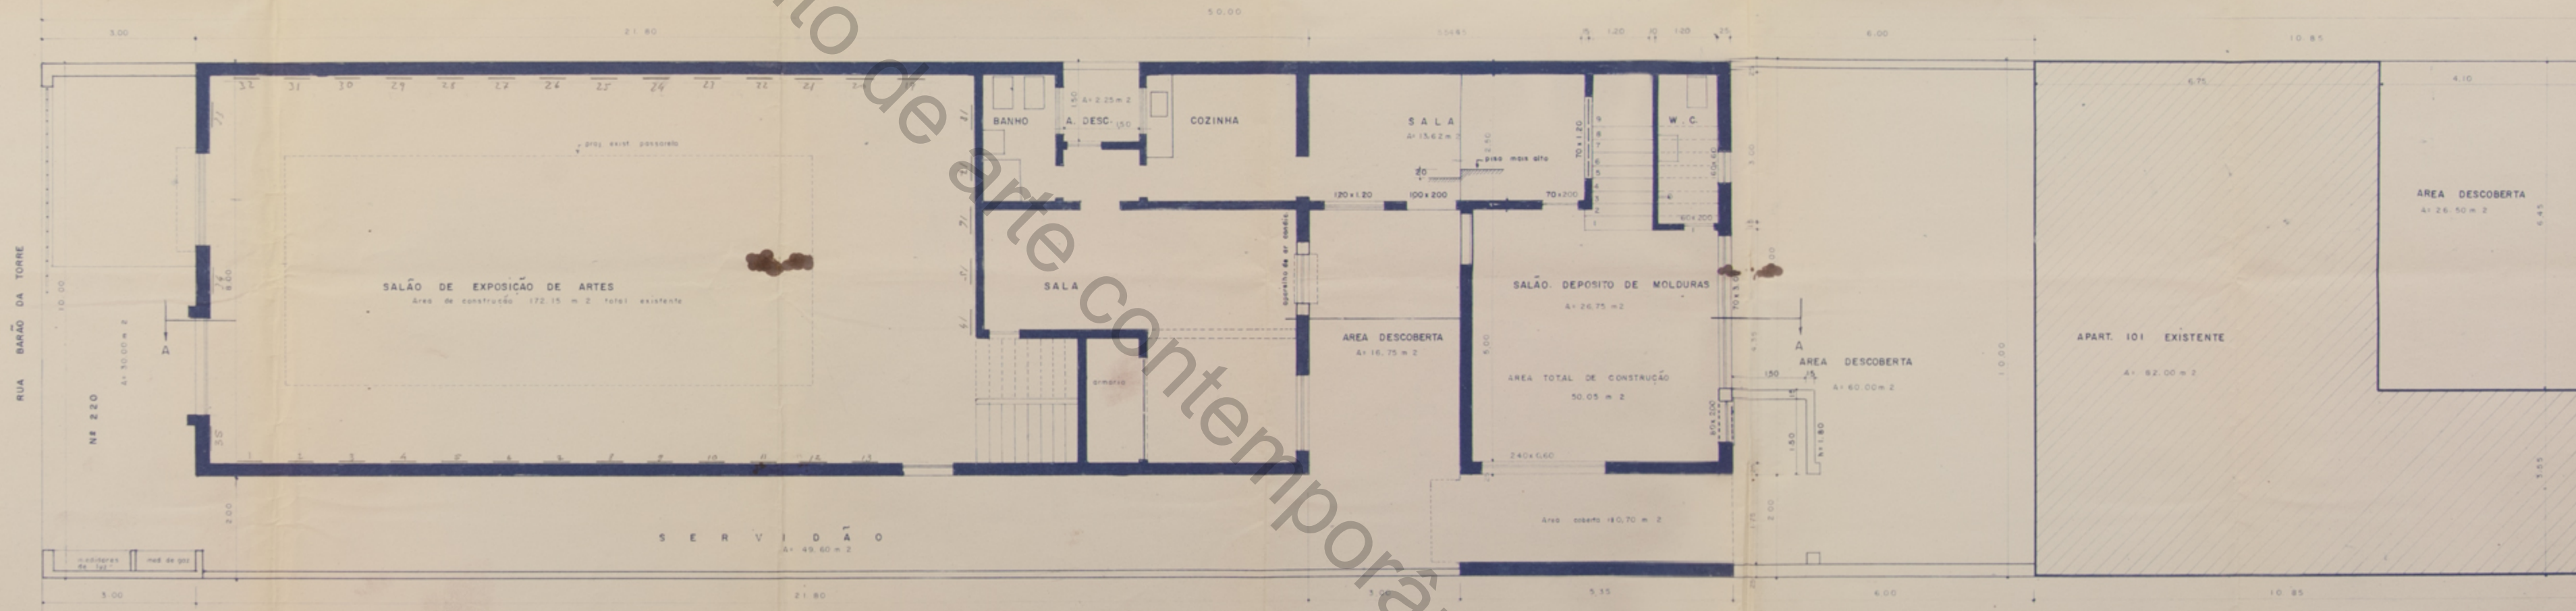

instituto de arte contemporânea