


White Gallery -
Exp. 6 - Works - 75

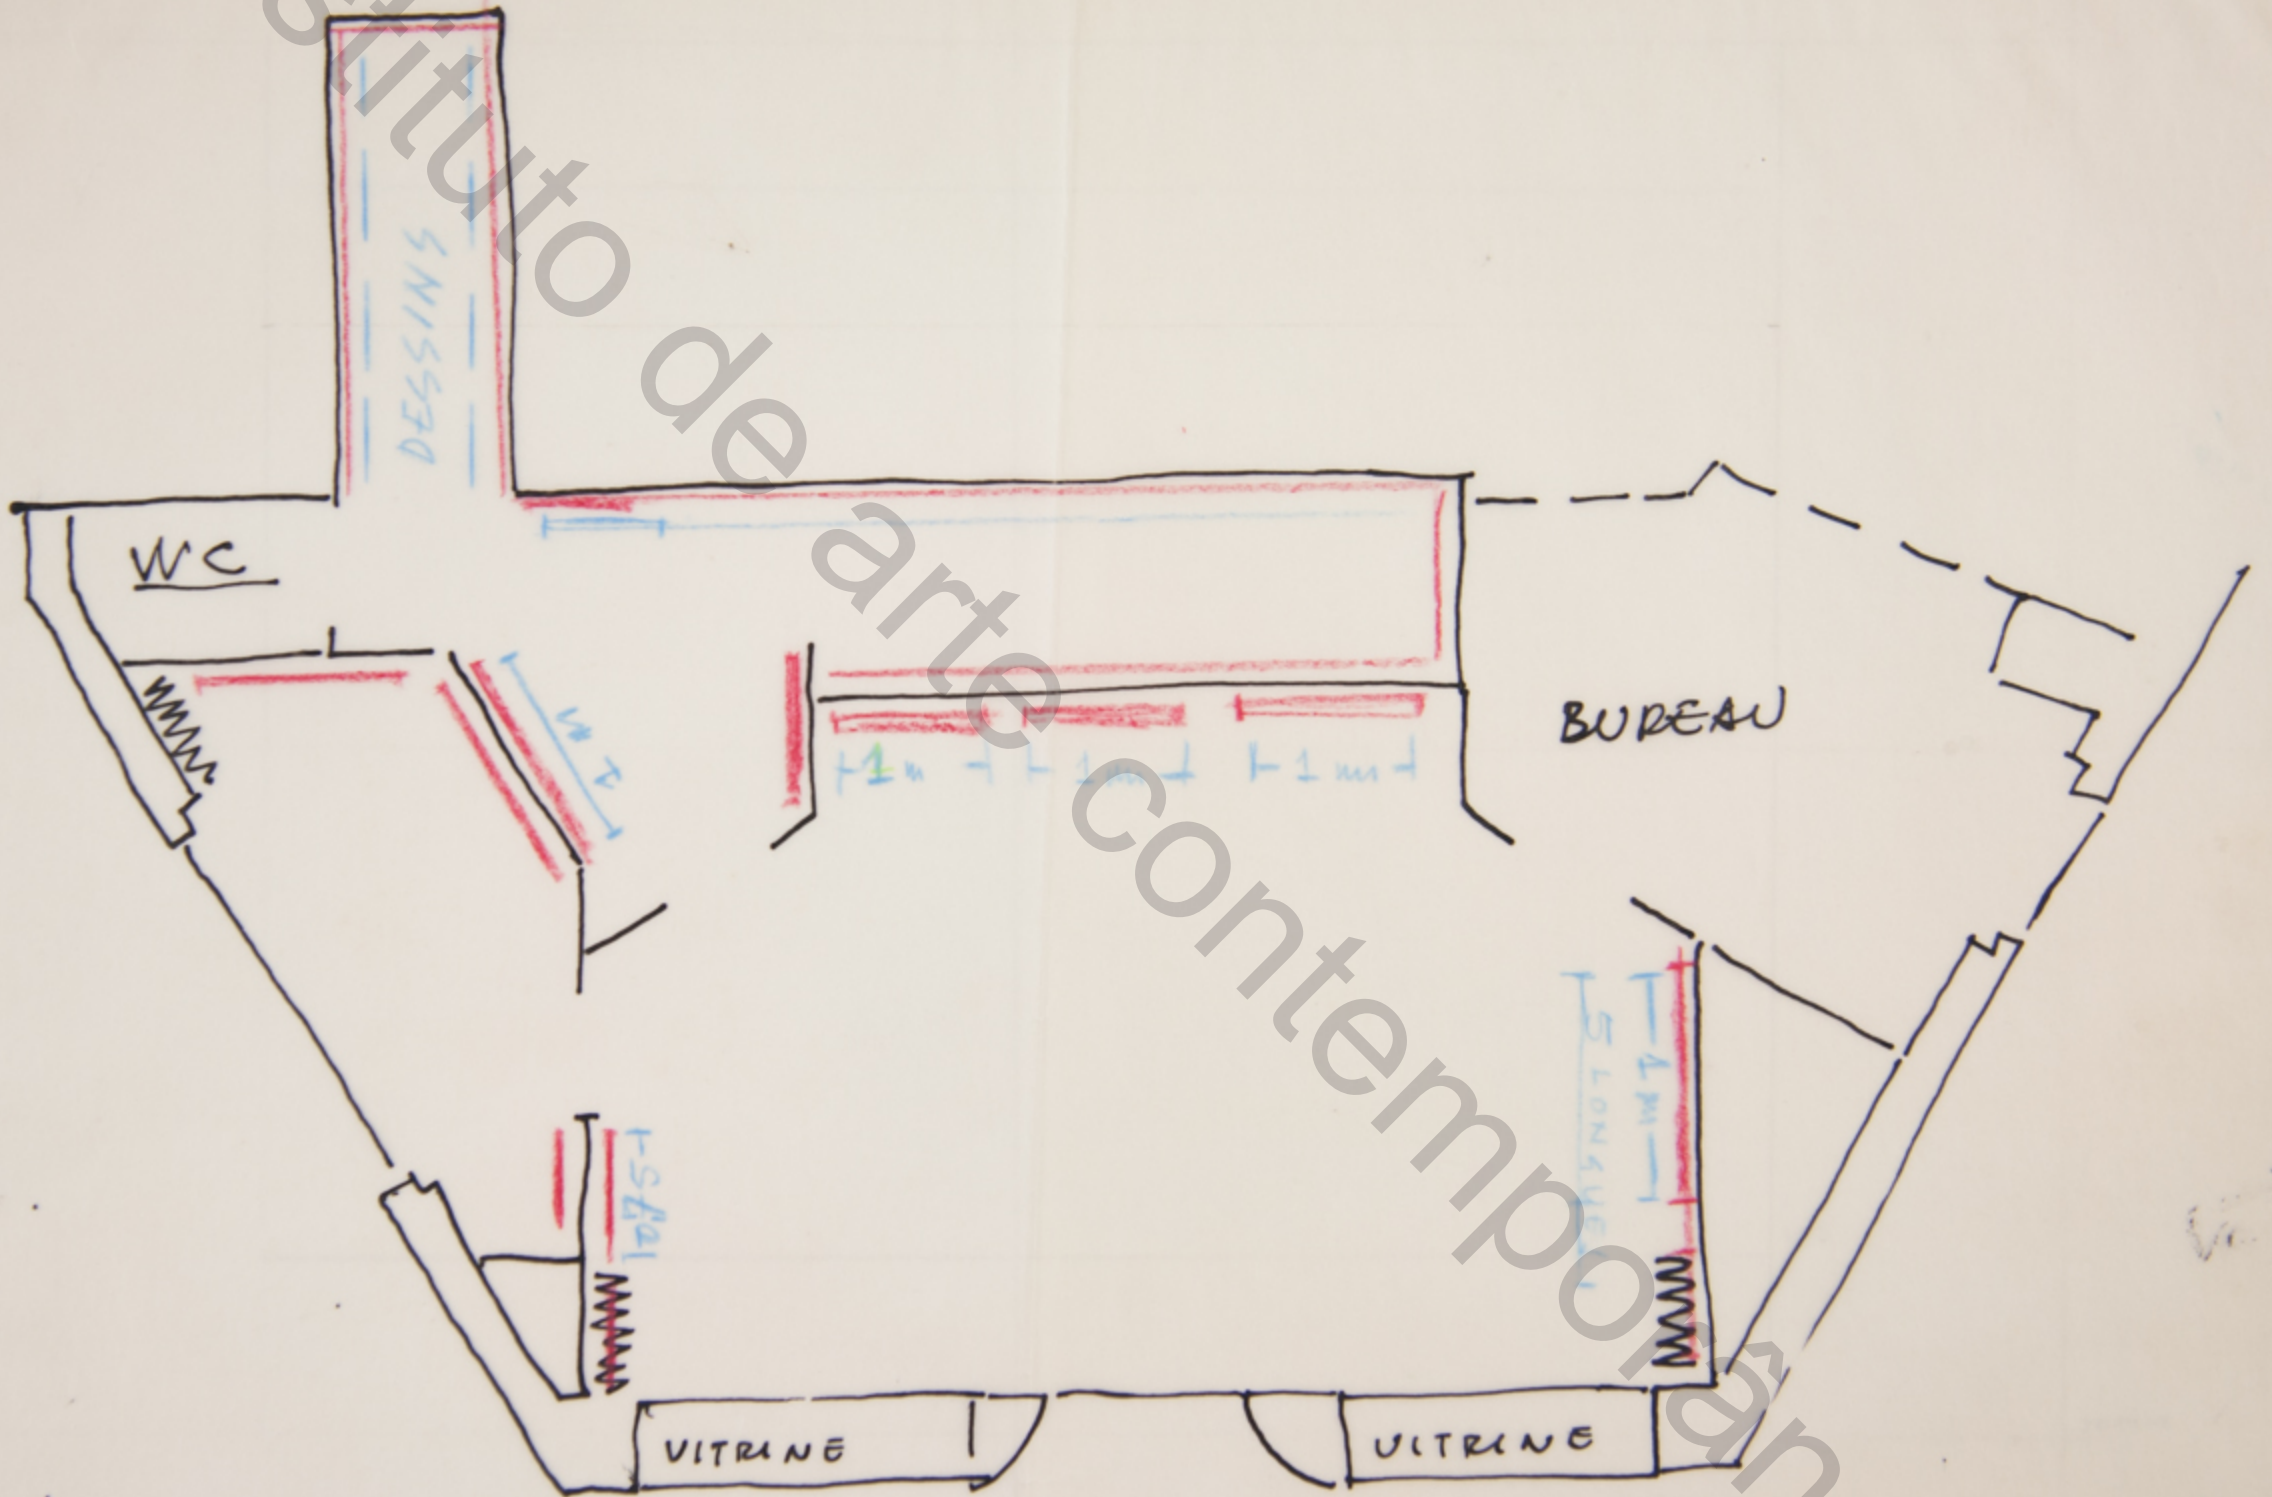

CIMAISSÉS

ECH - 1/50