



Arboret

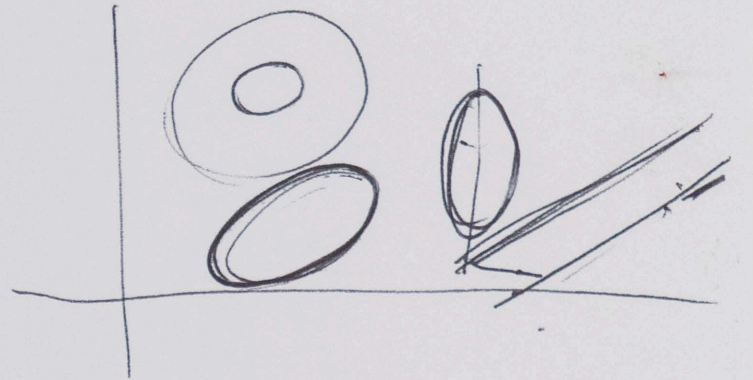

instituto de arte contemporânea

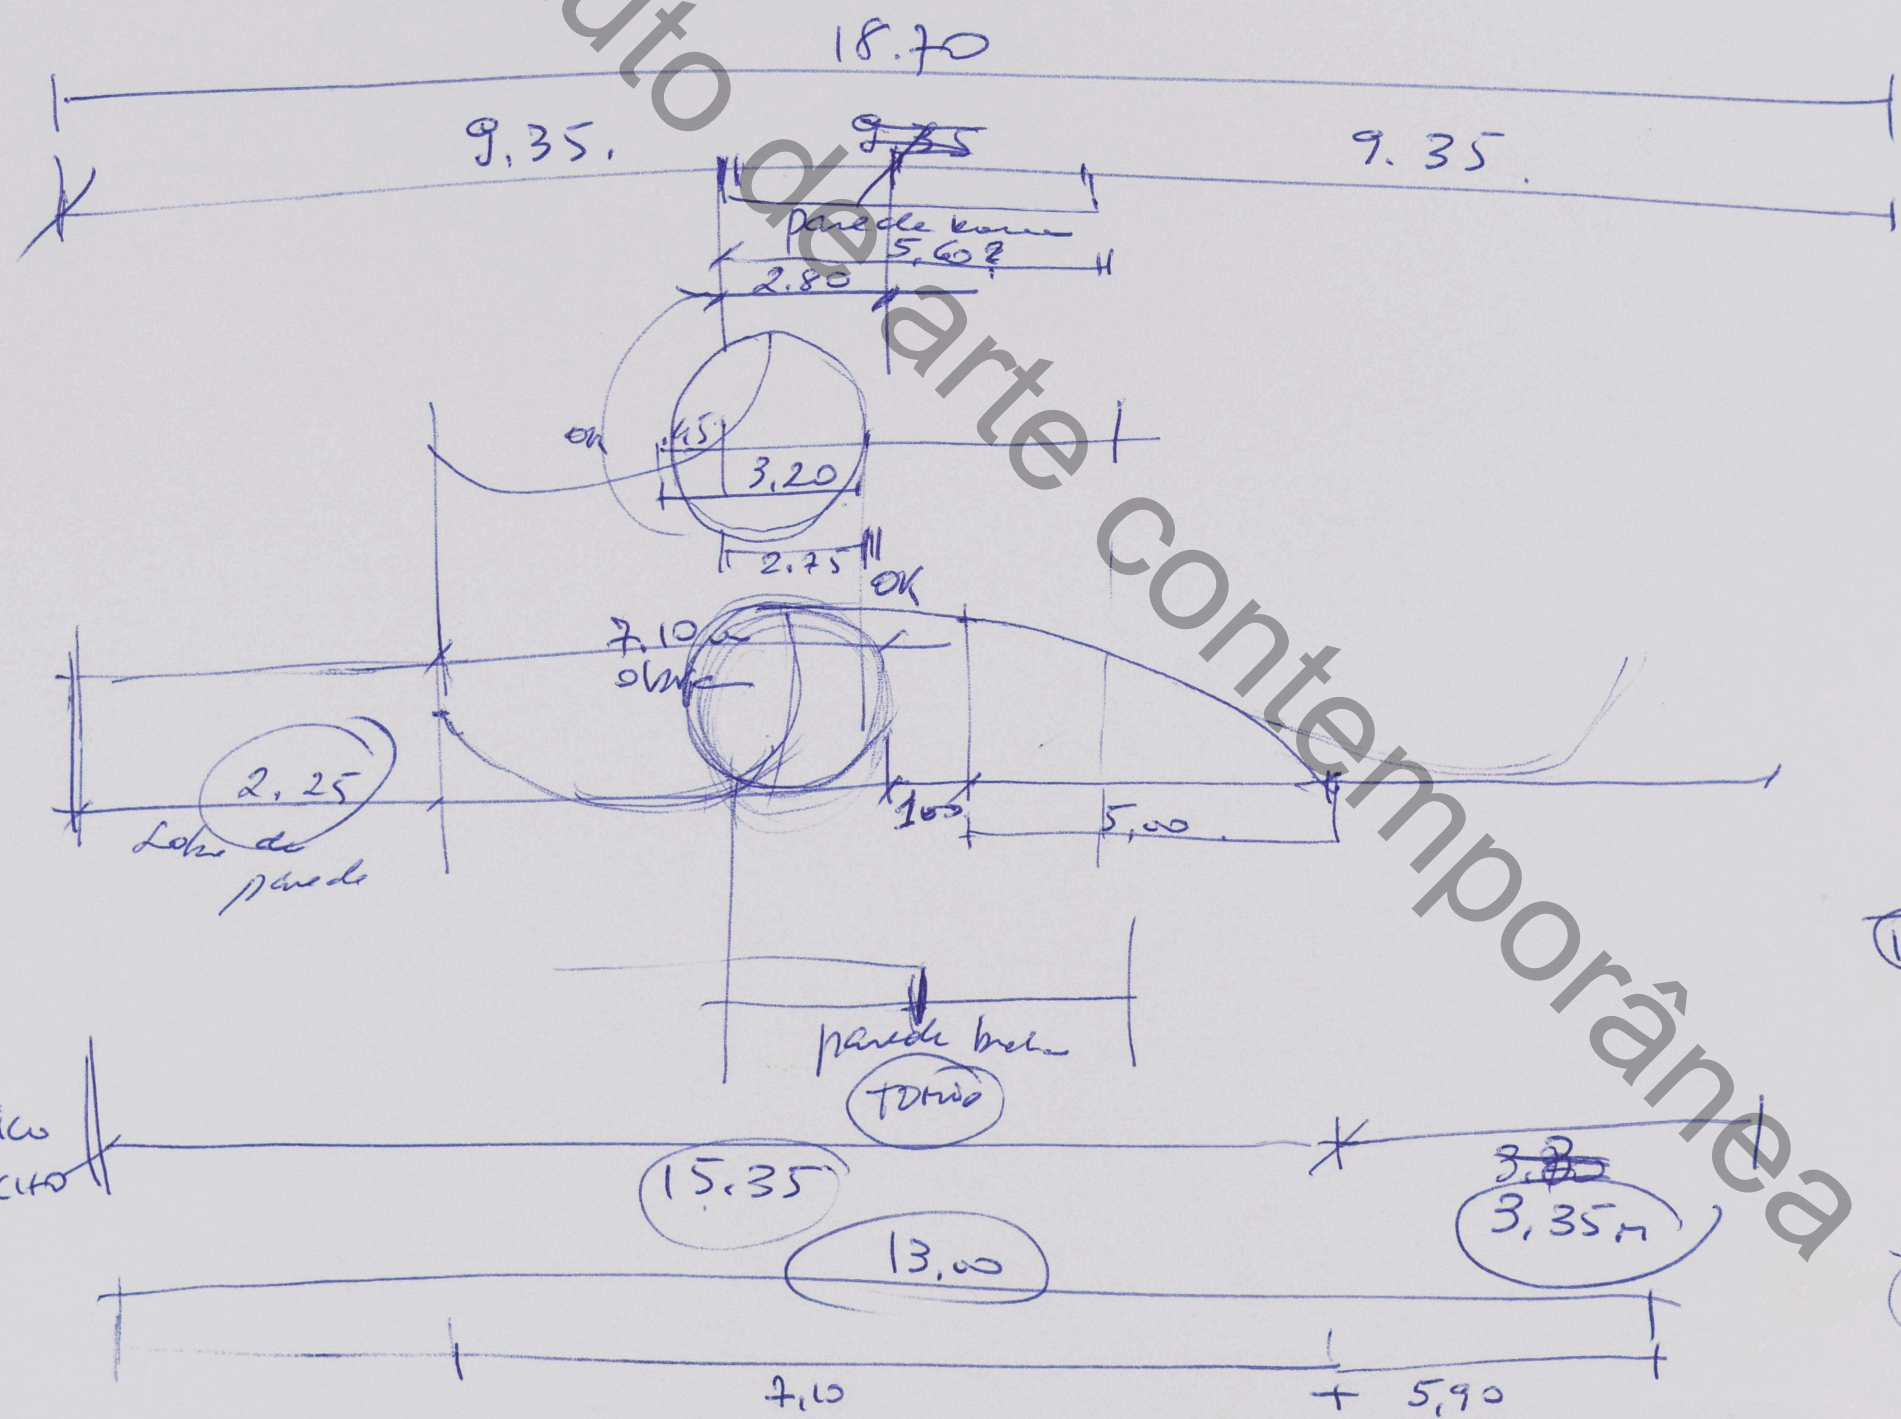

$$\begin{array}{r}
 18.70 \\
 \hline
 15.35 \\
 \hline
 3.35 \\
 \hline
 11.70 \\
 \hline
 \end{array}$$

$$\begin{array}{r}
 7. \\
 \hline
 13.00 \\
 \hline
 \end{array}$$

$$\begin{array}{r}
 9.35 \\
 - 7.10 \\
 \hline
 2.25 \\
 \hline
 \end{array}$$

$$\begin{array}{r}
 9.35 \\
 \hline
 9.41 \\
 \hline
 \end{array}$$

$$\begin{array}{r}
 9.35 \\
 \hline
 15.35 \\
 \hline
 3.35 \\
 \hline
 00 \\
 \hline
 \end{array}$$

Muro NICHOS

paredes de concreto

15.35

13.00

3.35m

7.10

+ 5.90