


instituto de arte contemporânea

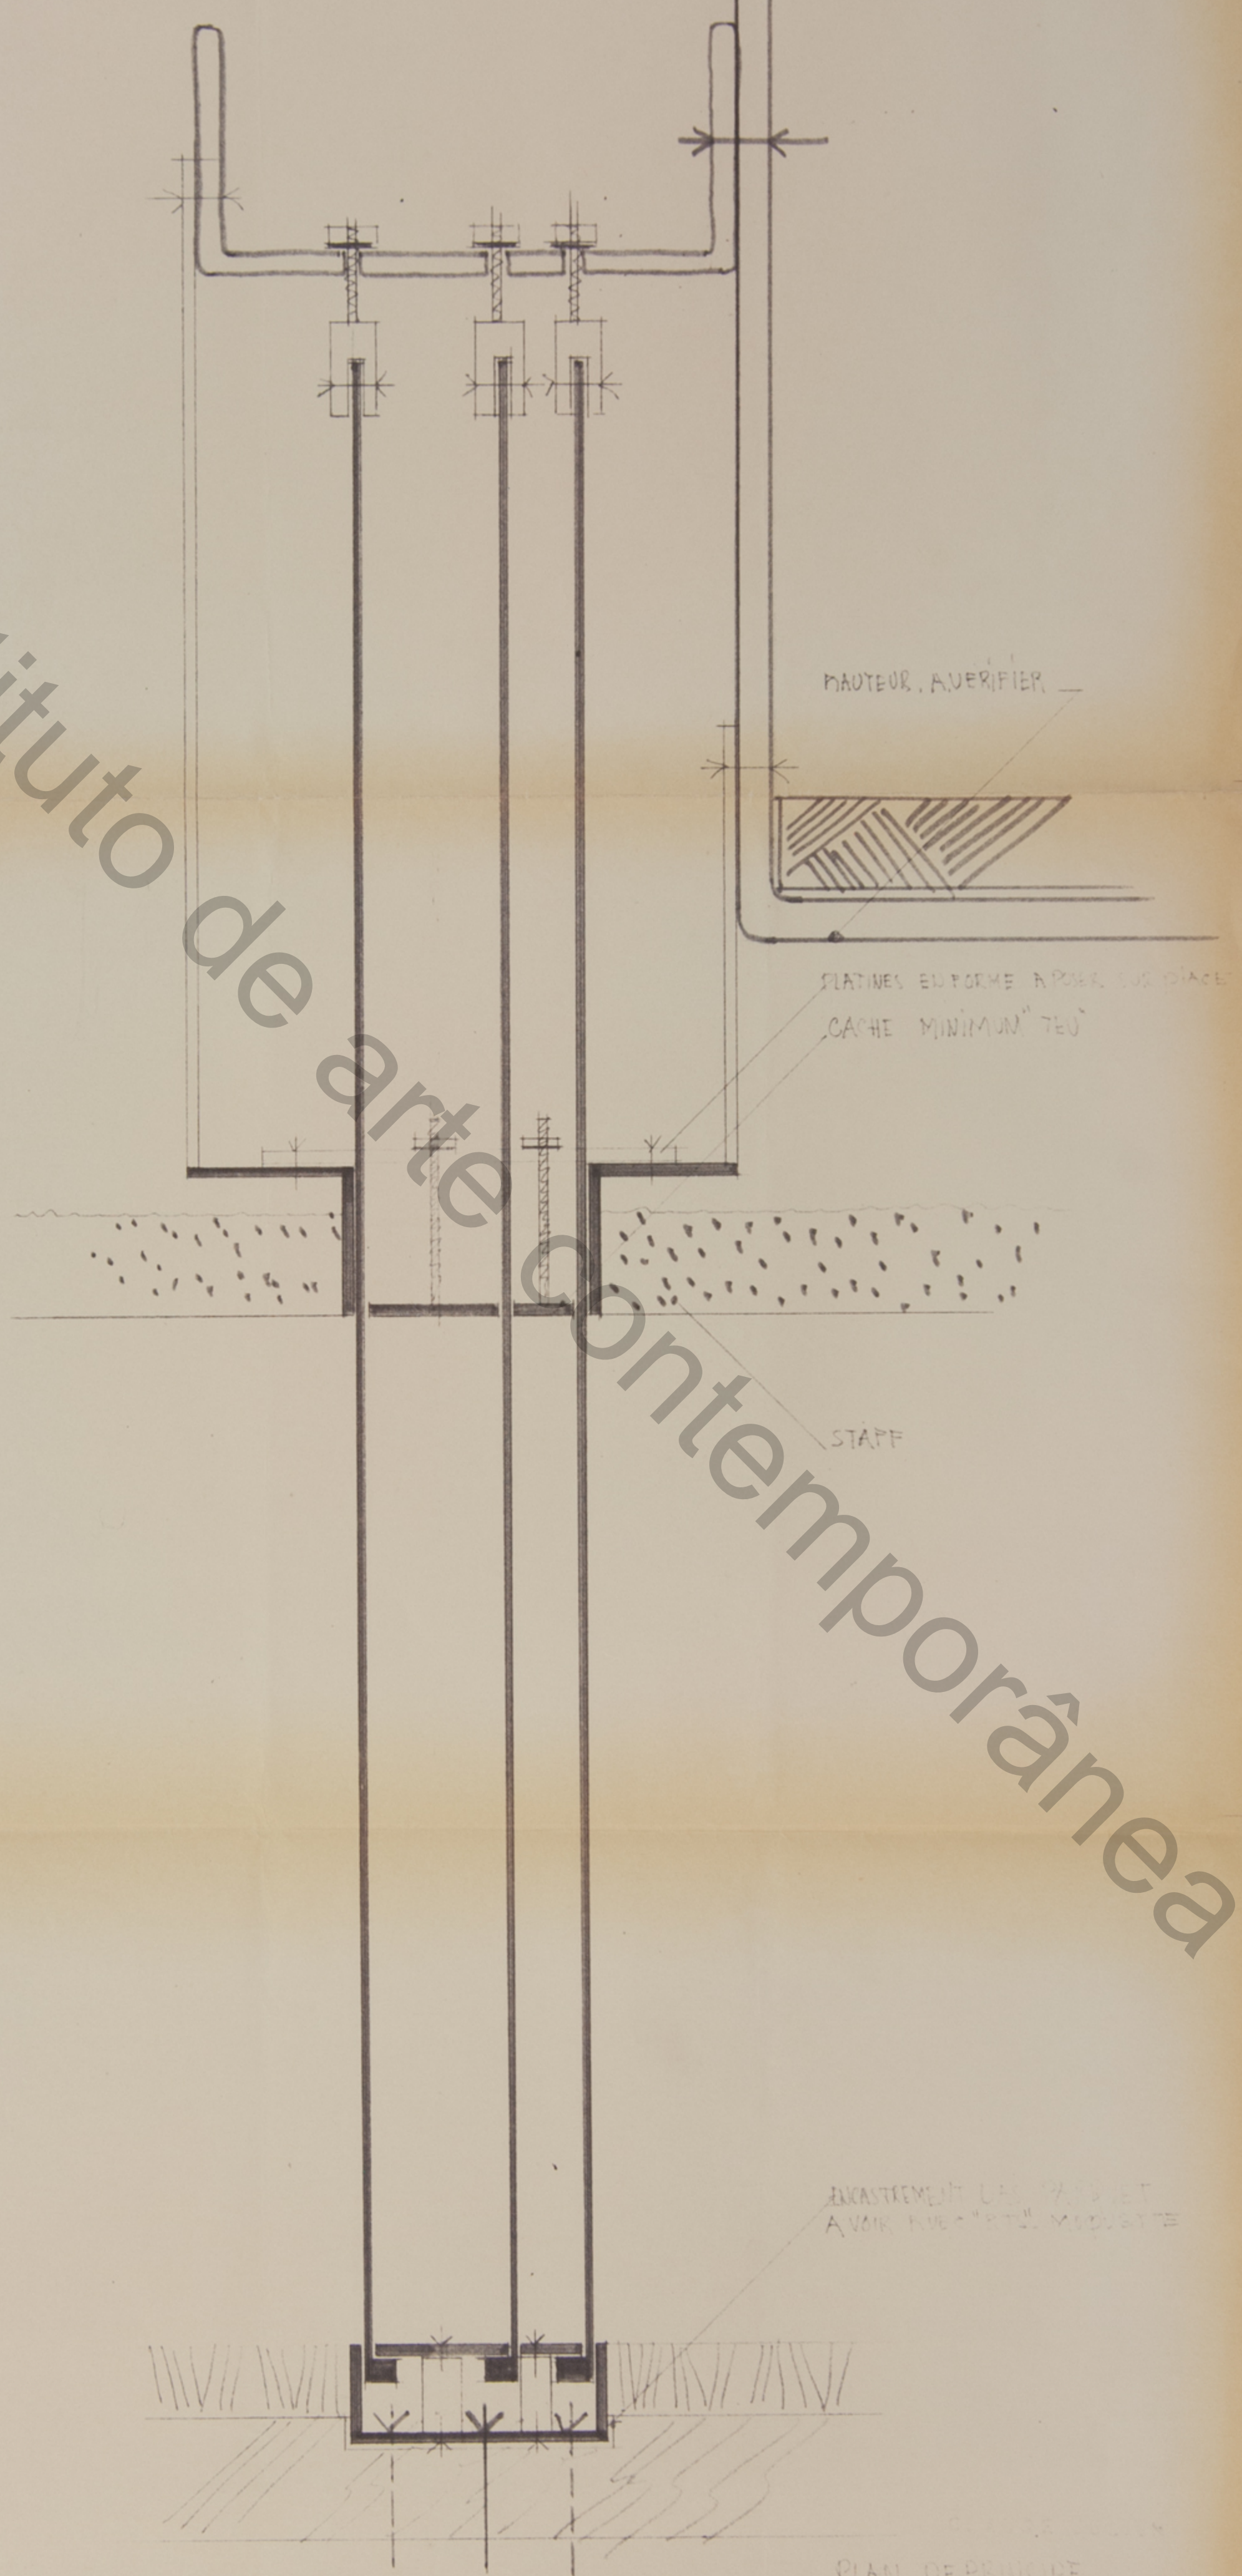

CLASSE 2014
PLAN DE PRINCIPE
FIXATION MUR ESMEKALU