


280
350.
1030
450
1480

280
3,00
13,00
15,00
12,00
13,50

280
1,60
3,50
19,1
19,10

instituto de arte contemporanea

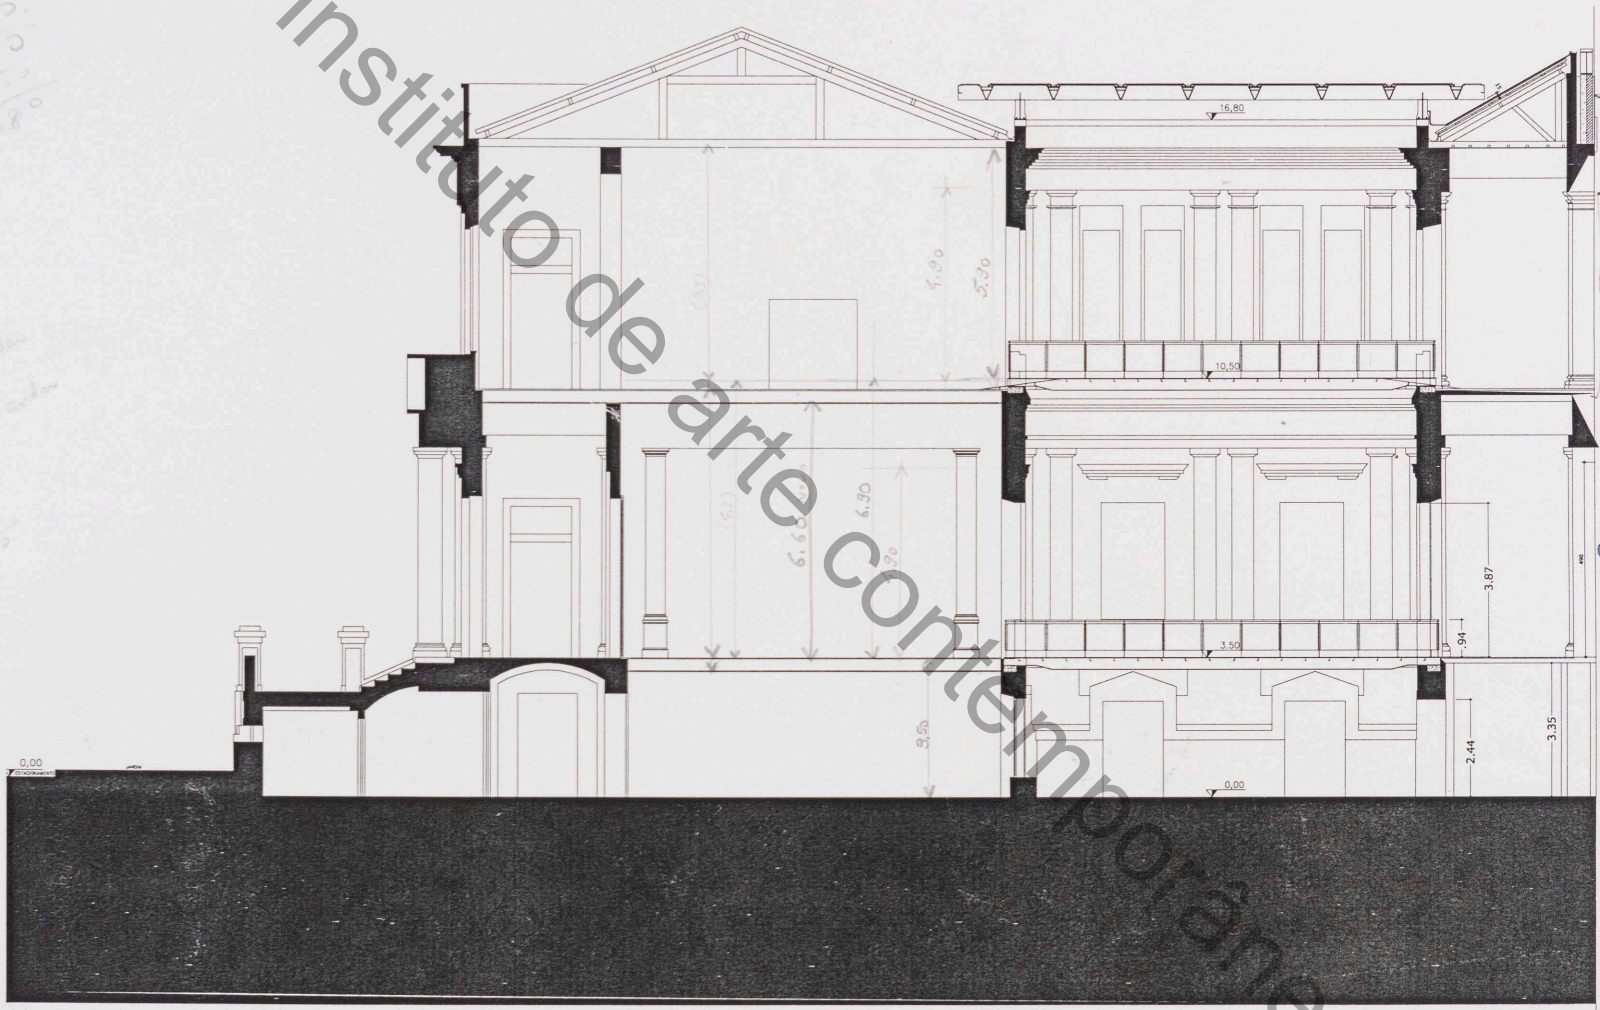

Document Produced by deskPDF Unregistered :: <http://www.docudesk.com>

730
374 ?
1,88
628
630

76



Prça da Luz, 2 tel. (011)3324-0925
são paulo 01120-010 fax (011)33240939

arquiteto Hiroto Kinoshita
arq. jr. Flavio Pires
e-mail fpires@pinacoteca.org.br

Exposição: Iole de Freitas

escala
1:100
corte 01
Folha: A3