


DIMENSÕES DAS PORTAS E PÉ DIREITO


1.º PAVIMENTO

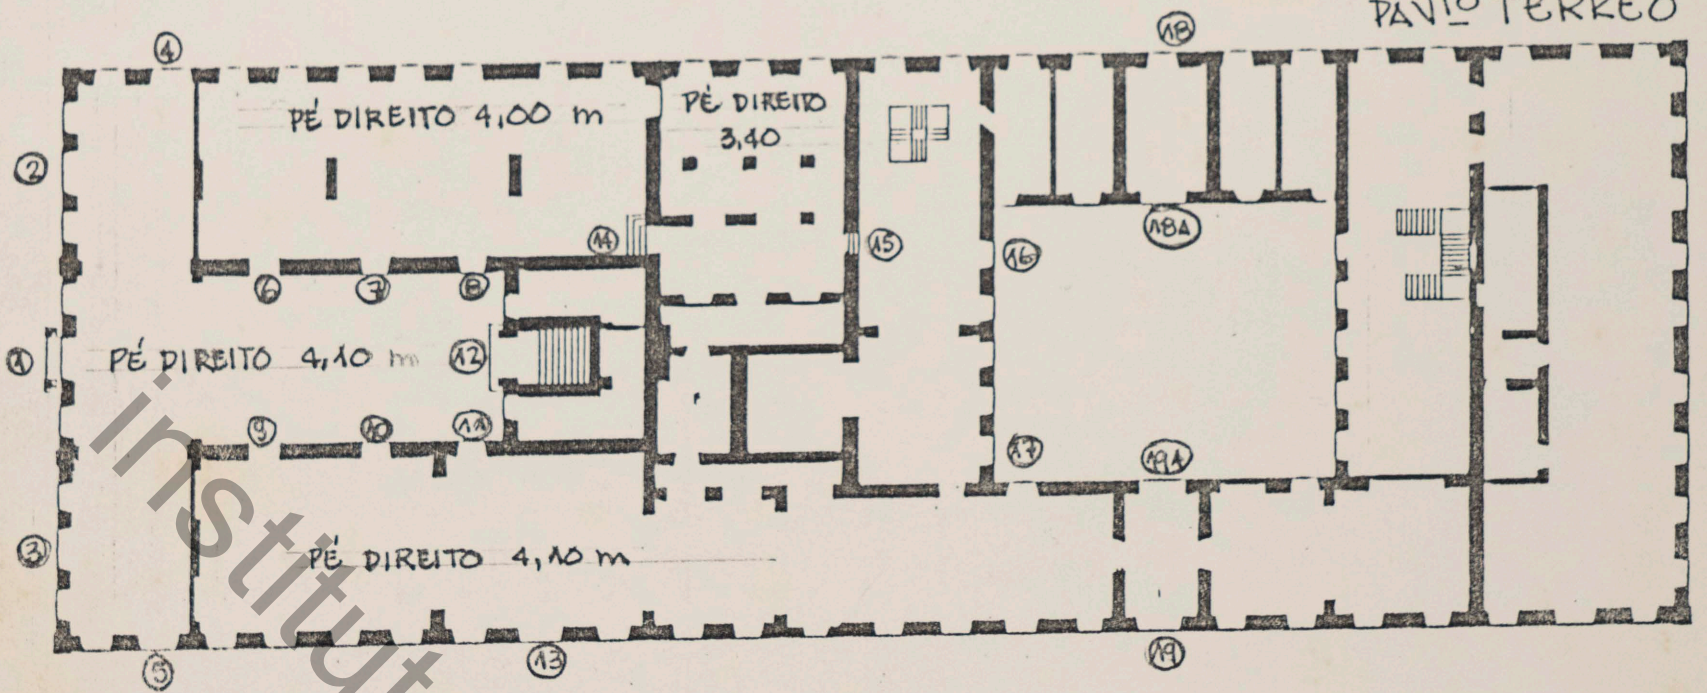

ADENÃO :

1 - 3,43 x 1,74 m	12 - 3,91 x 2,23 m	18A - 3,69 x 2,40 m
2 - 3,46 x 1,63 m	13 - 3,95 x 2,20 m	19 - 3,95 x 2,10 m
3 - 3,43 x 1,75 m	14 - 2,33 x 1,21 m	19A - 3,76 x 2,40 m
4 - 3,80 x 2,00 m	15 - 2,82 x 1,06 m	
5 - 3,84 x 2,00 m	16 - 3,16 x 1,34 m	
6,7,8,9,10 e 11 - 2,65 x 1,30 m	17 - 3,15 x 1,32 m	
	18 - 3,51 x 1,30 m	

2.º PAVIMENTO

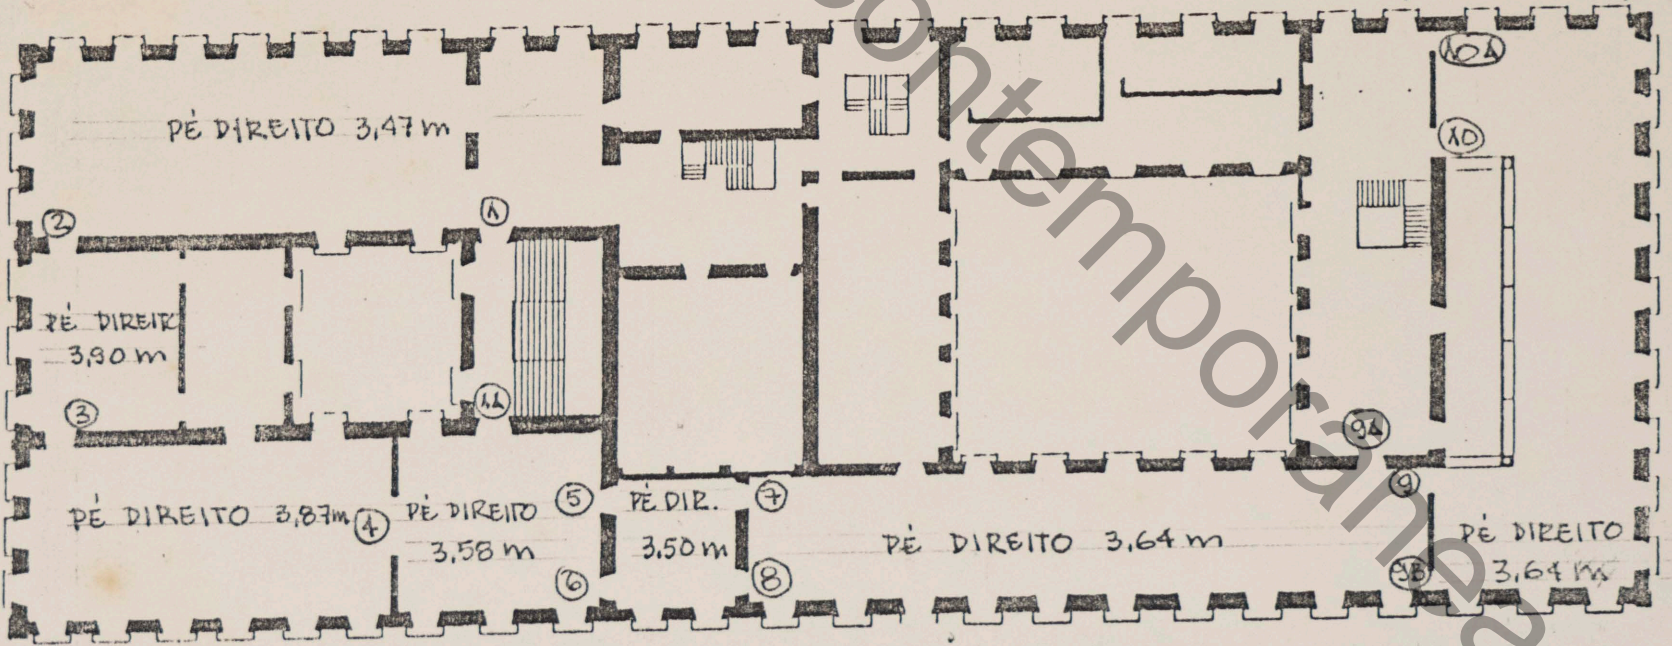

ALT. x LARG.

1 - 2,75 x 1,28 m	5,6 - 2,63 x 1,03 m	10A - 3,60 x 1,00 m
1A - 2,75 x 1,28 m	7,8 - 2,75 x 1,20 m	10 - 3,60 x 1,50 m
2 - 2,68 x 1,32 m	9A - 2,69 x 1,20 m	
3 - 2,70 x 1,22 m	9 - 3,65 x 1,50 m	
4 - 3,44 x 3,15 m	9B - 3,65 x 1,00 m	